
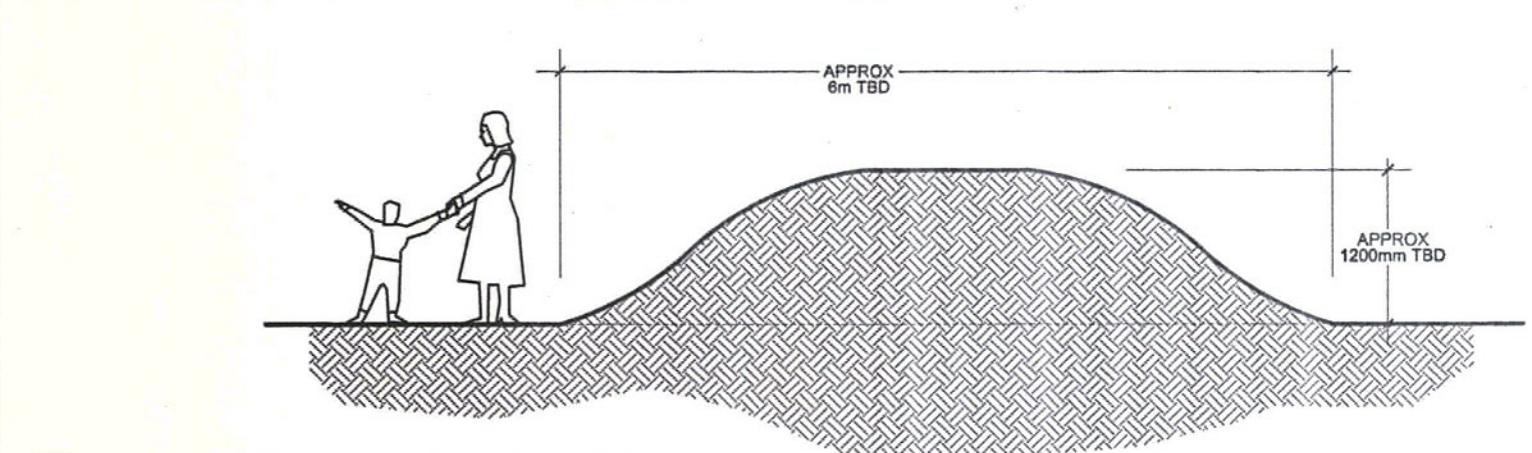


GROUND PLAN 0 20 50m
1:500@A1

COPYRIGHT
THIS DRAWING REMAINS THE PROPERTY OF
MANLY COUNCIL AND SHALL NOT BE
REPRODUCED WITHOUT THE WRITTEN
APPROVAL OF THE GENERAL MANAGER OF
MANLY COUNCIL

- LEGEND**
- 1 - public toilets/change/kiosk
 - 2 - grass bank
 - 3 - mini soccer fields
 - 4 - soccer fields
 - 5 - cricket compound
 - 6 - public use cricket pitch
 - 7 - proposed grass mound
 - 8 - remove existing building
 - 9 - basketball court
 - 10 - children's swing/play area
 - 11 - possible pedestrian crossing
 - 12 - passive open space
 - 13 - cricket pitches
 - 14 - shared path
 - 15 - possible vehicle drop off

- LEGEND OF SYMBOLS**
- EXISTING TREES RETAINED
 - NEW TREE/PLANTING TYPE TO BE DETERMINED
 - EXIST TREE TO BE REMOVED
 - EXIST TREE TO BE REMOVED
 - OUTDOOR GYM STATION
 - BBQ
 - PICNIC TABLE SET

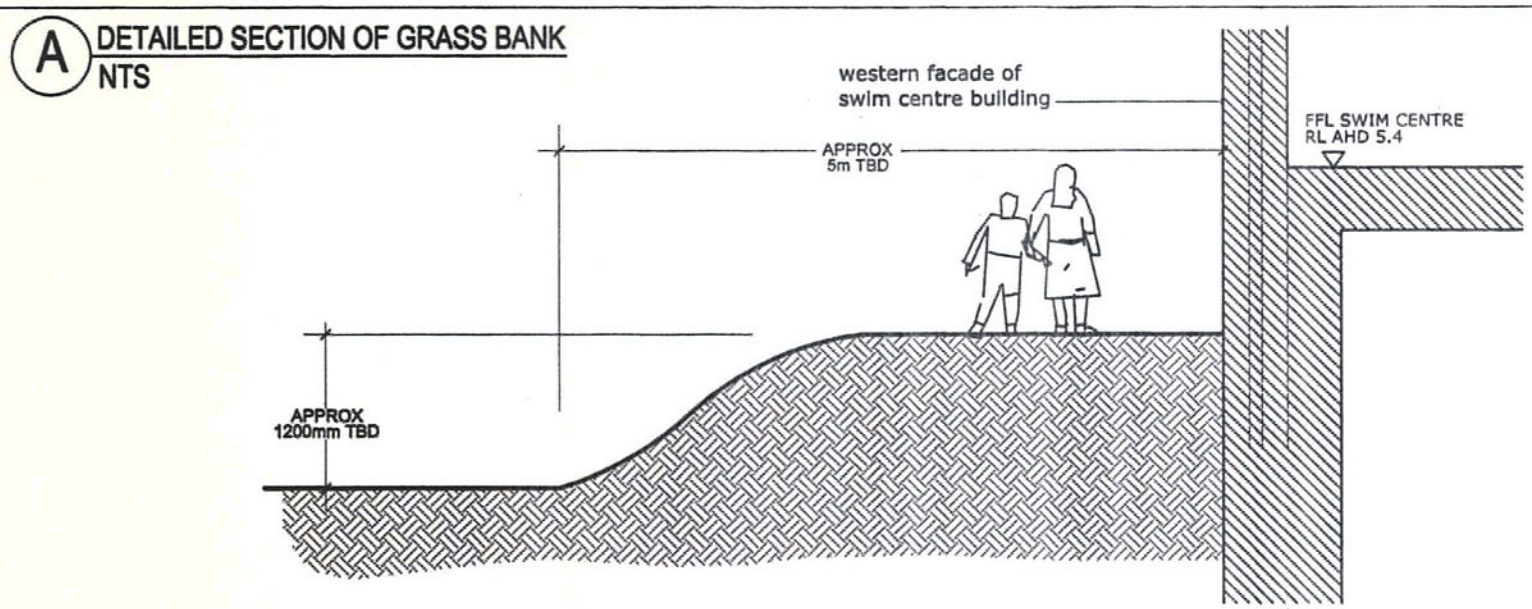

Manly Council
Council Chambers
1 Belgrave Street Manly
Ph (02)99761500
records@manly.nsw.gov.au

| Rev | Description | Date |
|-----|----------------------|---------|
| A | LANDSCAPE MASTERPLAN | MAR '16 |

Drawing Title: **GROUND PLAN**
Date: FEB 2016
Drawn: Manly Council
Scale: USE SCALE BAR

Drawing no: **LMP01**
Issue: **A**